




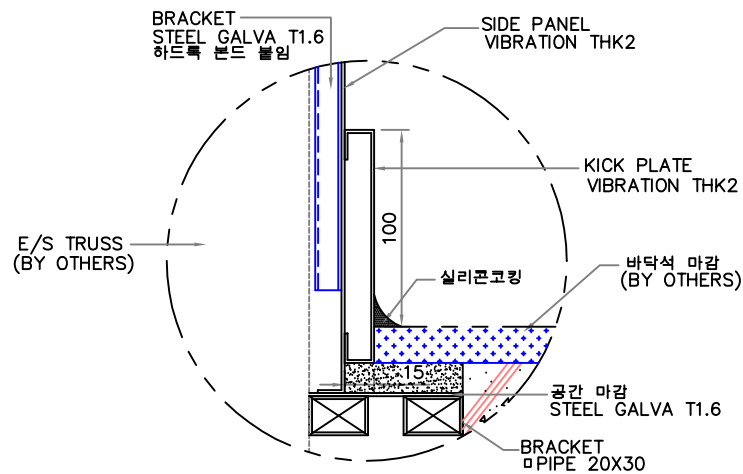


DETAIL SECTION B
(SCALE: N/S)

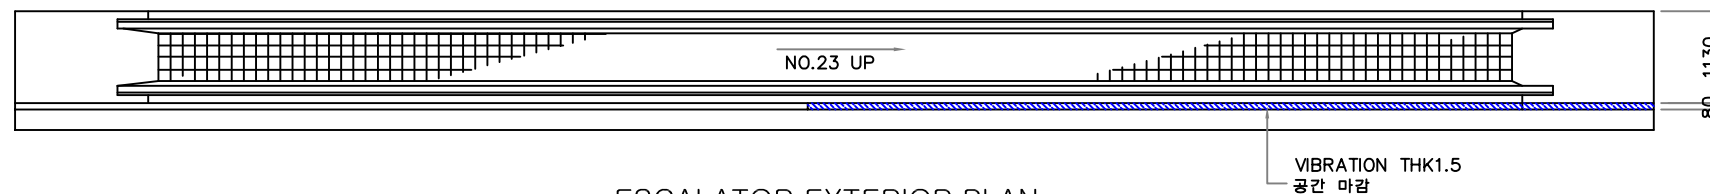

ESCALATOR EXTERIOR PLAN
(SCALE: 1/100)

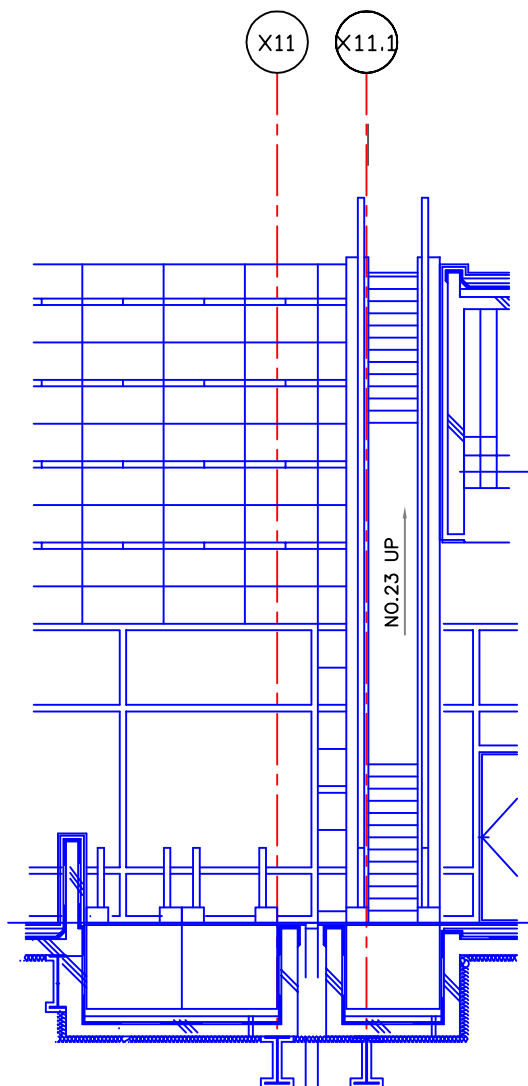

A-A' SIDE VIEW
(SCALE: 1/100)

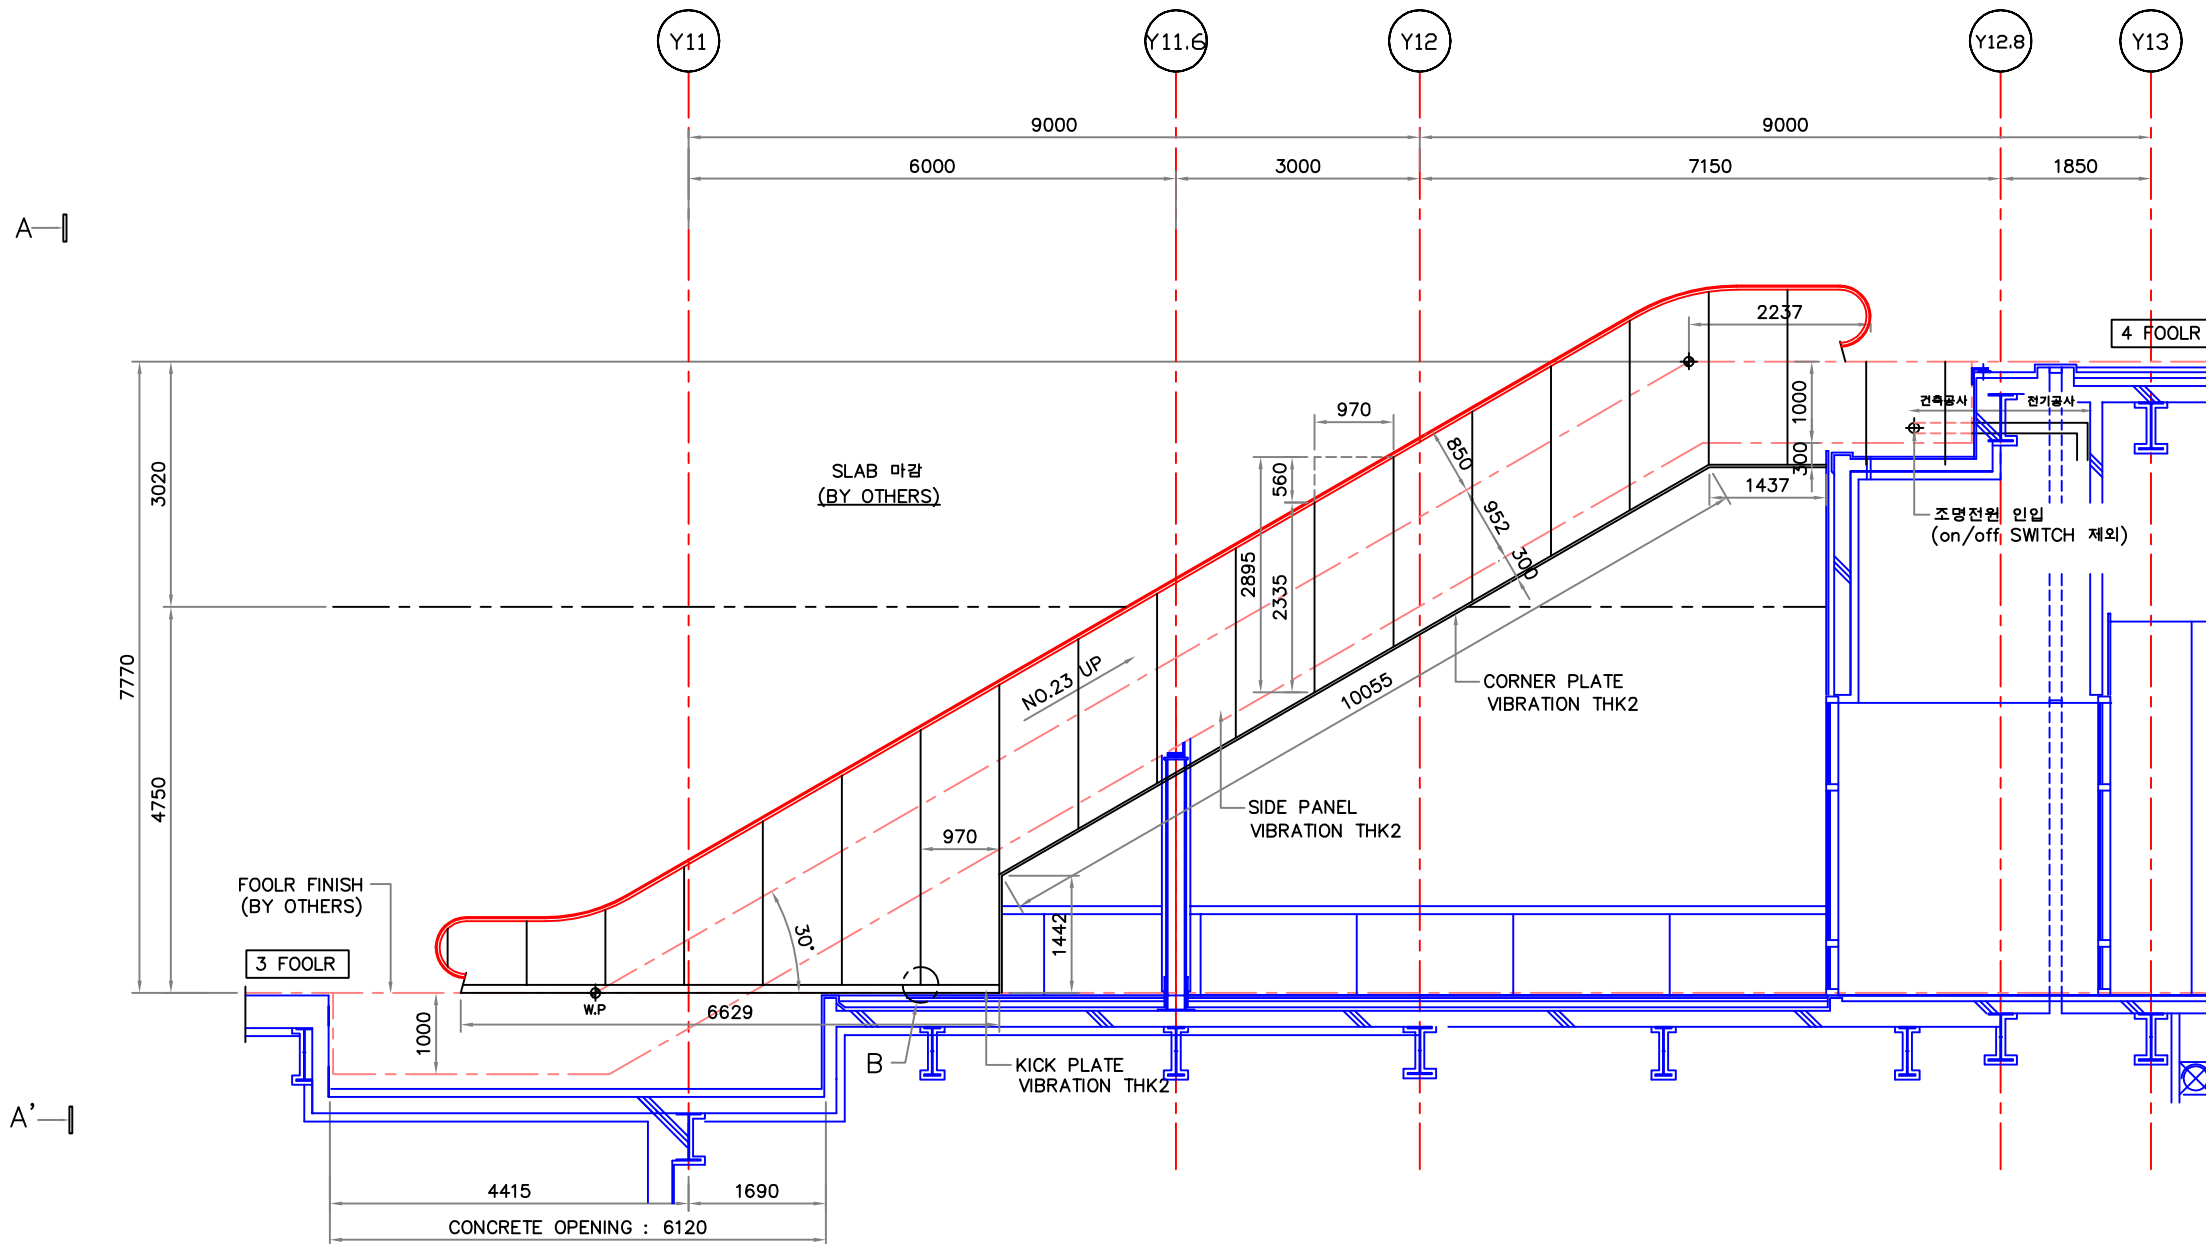

ESCALATOR EXTERIOR LAY-OUT
(SCALE: 1/100)

-NOTE-

- 외장조명 전원은 TRUSS상부측 동력LINE 4위지해 220V.단상5.5mm.2P 인입요함(건축공사부)
- ()안에 치수는 현장실측 치수임.

PROJECT

TITLE
ESCALATOR LAY-OUT
#23 호기

CHKD. 3

CHKD. 2

CHKD. 1

DRAWN
Nam kyung-hee

SCALE
1/100

2
1

0
No.

Date

Revision Description

Chak.

DRAWN NO.
ED-034120